



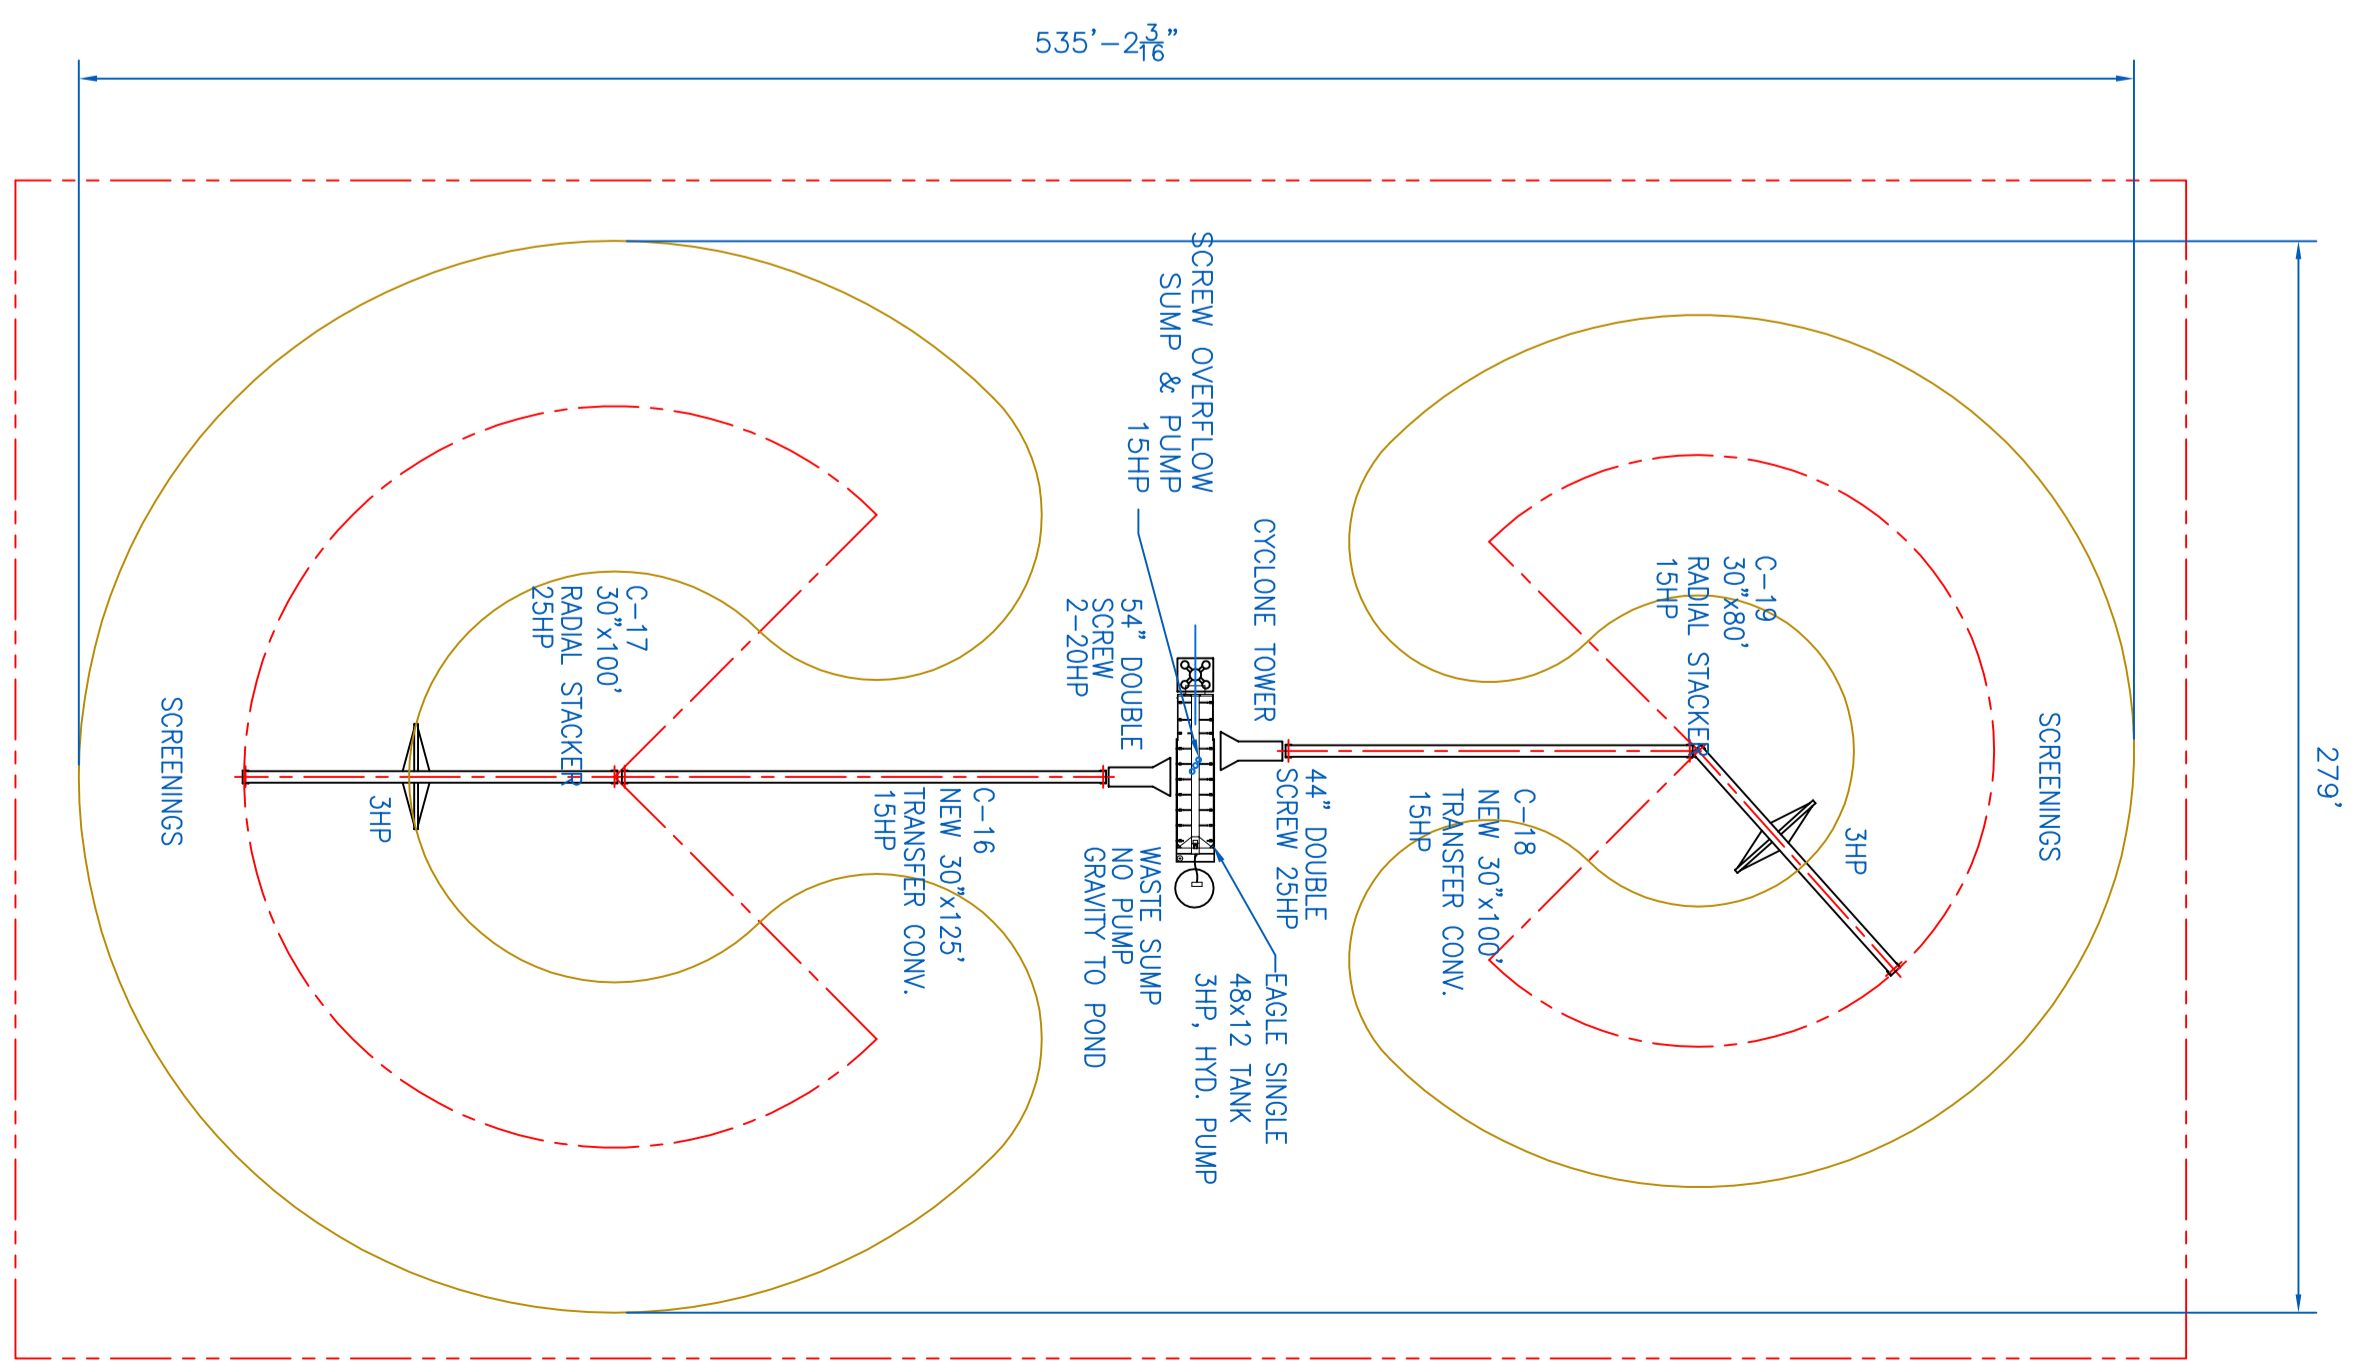

979'-5 1/8"

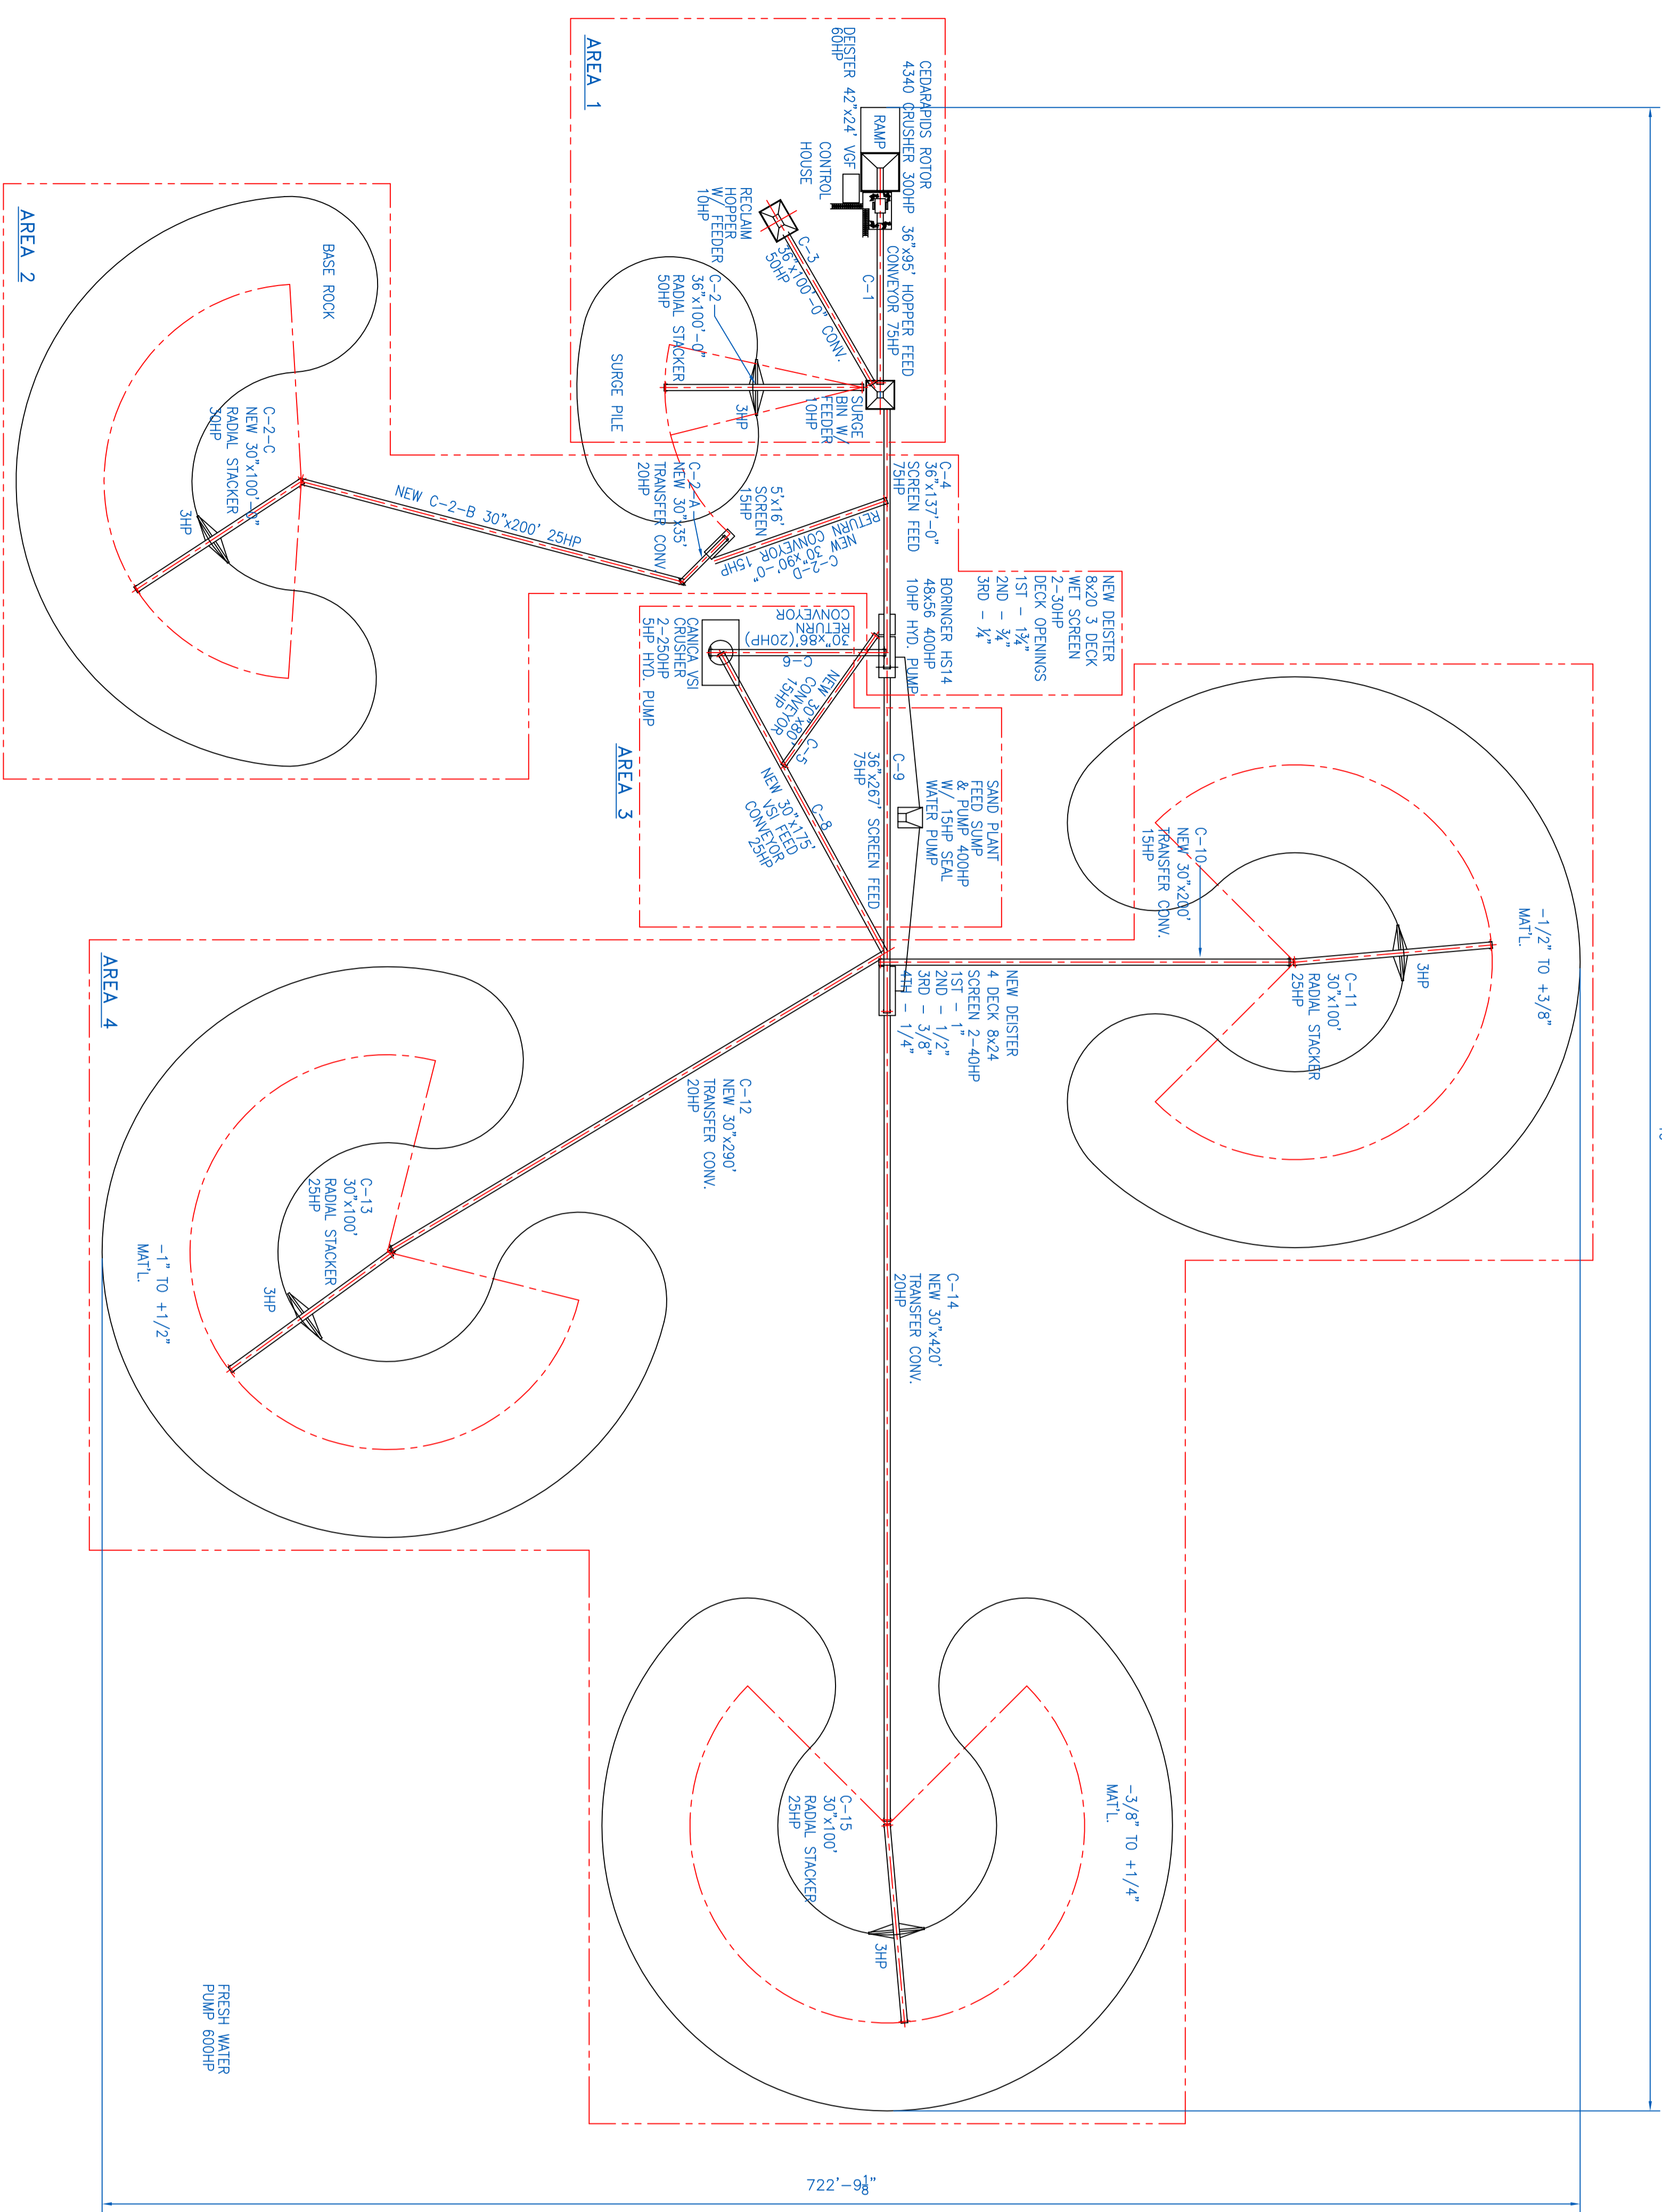

AREA 5  
NOTE: LABEL LOCATED BY REBE SHOT ON DWG. IT IS NOT SHOWN IN THE EXACT LOCATION. SEE TORO FOR ACTUAL LOCATION.

PLANT LAYOUT

SCALE 1"=50'-0"



Florida Processing Machinery, Inc.  
8920 Parkway St., Lakeland, FL 33811  
Office: (883) 7701-1843  
Fax: (883) 7701-0655  
1-800-291-4003

THIS DRAWING IS THE PROPERTY OF FLORIDA PROCESSING MACHINERY, INC. IT IS NOT TO BE REPRODUCED OR TRANSMITTED IN ANY FORM OR BY ANY MEANS, ELECTRONIC OR MECHANICAL, INCLUDING PHOTOCOPYING, RECORDING, OR BY ANY INFORMATION STORAGE AND RETRIEVAL SYSTEM. WITHOUT THE WRITTEN PERMISSION OF FLORIDA PROCESSING MACHINERY, INC. ANY UNAUTHORIZED REPRODUCTION OR TRANSMISSION IS STRICTLY PROHIBITED.

SCALE: APP. BY: PRINT DATE: DWN. BY: CHK. BY:

REV.	ISSUE	BY	DATE	DWG. NO.	REV.